
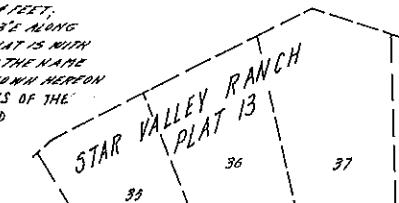


CERTIFICATE OF OWNERS

COUNTY OF SALT LAKE }
STATE OF UTAH } 5.5


KNOW ALL MEN BY THESE PRESENTS: THAT LEISURE VALLEY, INC., A NEVADA CORPORATION, DOES HEREBY CERTIFY THAT FOREGOING SUBDIVISION, BEING A PART OF H.E.S. NO. 6 IN SECTION 32, PART OF S.E. / S.E. / SEC. 31, T.35 N., R.10 W., PART OF N.W. 1/4 SEC. 5, E. 1/4 SEC. 6, T.34 N., R.10 W., 8TH PM., LINCOLN COUNTY, WYOMING, BEING MORE PARTICULARLY DESCRIBED AS BEGINNING AT CORNER 10-3, SAID H.E.S. NO. 67, THENCE S 1° 25' 45" E FEET ALONG THE EAST LINE OF SAID H.E.S. NO. 67 100.39 FEET TO A POINT WHICH IS 23.96 FEET FROM CORNER 10-2, SAID H.E.S. NO. 67, AND CORNER BEING THE QUARTER CORNER TO SAID SECTIONS 32 AND 5; THENCE WEST 11° 36' FEET, THENCE SOUTHWESTERLY ALONG THE ARC OF A 144.030 FOOT RADIUS CURVE TO THE RIGHT THROUGH A CENTRAL ANGLE OF 10°; A DISTANCE OF 204.56 FEET TO A P.R.C. WHERE THE BEARING BETWEEN CURVE CENTERS IS 15° 20' W.; THENCE WESTERLY ALONG THE ARC OF A 645.274 FOOT RADIUS CURVE TO THE LEFT THROUGH A CENTRAL ANGLE OF 31°; A DISTANCE OF 348.19 FEET TO A P.R.C. WHERE THE BEARING BETWEEN CURVE CENTERS IS 149° W.; THENCE WESTERLY ALONG THE ARC OF A 140.413 FT. RADIUS CURVE TO THE RIGHT THROUGH A CENTRAL ANGLE OF 27° 48' E; A DISTANCE OF 199.21 FEET, THENCE S 21° W. 153.34 FEET, THENCE N 45° W. 304.20 FEET, THENCE S 37° E 204.14 FEET, THENCE S 22° W. 374.98 FEET, THENCE S 33° W. 628.89 FEET, THENCE S 12° W. 100.35 FEET, THENCE S 37° E. 190.00 FEET, THENCE N 26° E 445.7 FEET, THENCE N 53° E. 119.30 FEET, TO A POINT WHICH IS S 2° 25' 22" E ALONG THE QUARTER SECTION LINE 303.02 FEET FROM SAID QUARTER CORNER TO SECTION 32 AND 5, THENCE S 0° 05' 30" E ALONG SAID QUARTER SECTION LINE 683.28 FEET, THENCE S 55° 00' W. 179.10 FEET, THENCE WESTERLY ALONG THE ARC OF A 193.852 FOOT RADIUS CURVE TO THE LEFT THROUGH A CENTRAL ANGLE OF 68°; A DISTANCE OF 604.97 FEET, THENCE S 37° W. 105.19 FEET, THENCE WESTERLY ALONG THE ARC OF A 62.156 FOOT RADIAL CURVE TO THE RIGHT THROUGH A CENTRAL ANGLE OF 28°; A DISTANCE OF 406.67 FEET, THENCE N 78° W. 746.32 FEET, THENCE S 26° W. 413.56 FEET, THENCE SOUTHWESTERLY ALONG THE ARC OF A 341.702 FOOT RADIUS CURVE TO THE RIGHT, THROUGH A CENTRAL ANGLE OF 91°; A DISTANCE OF 406.39 FEET, THENCE S 63° W. 309.60 FEET, THENCE WESTERLY ALONG THE ARC OF A 636.440 FOOT RADIUS CURVE TO THE RIGHT, THROUGH A CENTRAL ANGLE OF 27°; A DISTANCE OF 320.13 FEET, THENCE WEST 102.62 FEET TO A POINT WHICH IS N 0° 16' 38" W ALONG THE SECTION LINE 307.01 FEET FROM THE QUARTER CORNER TO SAID SECTIONS 5 AND 6; THENCE N 0° 16' 38" W ALONG SAID SECTION LINE 406.30 FEET, TO THE NORTH SIXTEENTH CORNER OF SAID SECTIONS 5 AND 6, THENCE S 35° 37' W. 110 ALONG THE SOUTH LINE OF THE H.E. & N.E. 1/4 OF SAID SECTION 6, 10.38 FEET, THENCE N 30° 31' 51" FEET, THENCE N 0° W. 10.00 FEET, THENCE N 45° E. 153.00 FEET, THENCE N 45° W. 104.72 FEET, THENCE N 14° W. 108.32 FEET, THENCE NORTH 20.16 FEET, THENCE N 65° W. 200.10 FEET, THENCE N 22° W. 271.31 FEET, THENCE N 77° W. 226.11 FEET, THENCE N 19° E. 141.19 FEET, THENCE NORTHERLY ALONG THE ARC OF A 347.493 FOOT RADIUS CURVE TO THE RIGHT THROUGH A CENTRAL ANGLE OF 21°; A DISTANCE OF 187.36 FEET TO THE SOUTHEAST CORNER OF LOT 21, STAR VALLEY RANCH PLAT 17, THENCE S 0° 05' E. 150.50 FEET, THENCE N 26° W. 140.00 FEET, THENCE SOUTHEASTERLY ALONG THE ARC OF A 207.493 FOOT RADIAL CURVE TO THE LEFT THROUGH A CENTRAL ANGLE OF 45°; A DISTANCE OF 225.80 FEET, THENCE N 45° E. 180.00 FEET, THENCE S 25° E. 372.10 FEET, THENCE S 30° W. 166.49 FEET, THENCE S 23° E. 137.40 FEET, THENCE S 0° 03' E. 201.34 FEET, THENCE N 23° E. 153.94 FEET, THENCE NORTHERLY ALONG THE ARC OF A 40.440 FOOT RADIUS CURVE TO THE RIGHT THROUGH A CENTRAL ANGLE OF 27° 45' 31"; A DISTANCE OF 180.21 FEET, THENCE S 35° W. 10.56 FEET, THENCE N 77° W. 377.43 FEET, THENCE N 40° E. 350.79 FEET, THENCE WESTERLY ALONG THE ARC OF A 280.709 FOOT RADIUS CURVE TO THE LEFT THROUGH A CENTRAL ANGLE OF 14° 25' 24"; A DISTANCE OF 190.74 FEET, THENCE S 30° W. 415.10 FEET, THENCE N 77° W. 140.00 FEET, THENCE WEST 200.00 FEET, THENCE N 0° W. 444.67 FEET TO THE SOUTHEAST CORNER OF LOT 28, SAID STAR VALLEY RANCH PLAT 17, THENCE N 35° E ALONG THE EAST LINE OF SAID SUBDIVISION 257.19 FEET TO THE SOUTH LINE OF STAR VALLEY RANCH PLAT 14; THENCE ALONG THE SOUTHERLY LINE OF STAR VALLEY RANCH PLAT 14, AND ON THE FOLLOWING COURSES: EASTERLY ALONG THE ARC OF 236.000 FOOT RADIUS CURVE TO THE LEFT THROUGH A CENTRAL ANGLE OF 3°; A DISTANCE OF 202.11 FEET; THENCE DUE NORTHEAST, THENCE ALONG THE ARC OF A 130.830 FOOT RADIUS CURVE TO THE RIGHT THROUGH A CENTRAL ANGLE OF 18°; A DISTANCE OF 103.82 FEET; THENCE N 0° E. 80.00 FEET TO THE JUNIOR EAST CORNER OF LOT 28, SAID STAR VALLEY RANCH PLAT 13; THENCE SOUTHEASTERLY ALONG THE ARC OF A 1658.749 FOOT RADIUS CURVE TO THE RIGHT THROUGH A CENTRAL ANGLE OF 37°; A DISTANCE OF 425.63 FEET; THENCE S 35° E. 266.30 FEET, THENCE EASTERLY ALONG THE ARC OF A 330.440 FOOT RADIUS CURVE TO THE LEFT THROUGH A CENTRAL ANGLE OF 64°; A DISTANCE OF 38.45 FEET; THENCE NORTH 20.00 FEET, THENCE S 25° E. 266.39 FEET; THENCE S 0° 03' W. 42.77 FEET; THENCE EASTERLY ALONG THE ARC OF A 205.274 FOOT RADIUS CURVE TO THE RIGHT THROUGH A CENTRAL ANGLE OF 15° 30'; A DISTANCE OF 190.75 FEET TO A P.R.C. WHERE THE BEARING BETWEEN CURVE CENTERS IS 102°; THENCE NORTHERLY ALONG THE ARC OF A 64.048 FOOT RADIUS CURVE TO THE RIGHT THROUGH A CENTRAL ANGLE OF 90°; A DISTANCE OF 105.51 FEET; THENCE N 37° W. 264.21 FEET TO THE NORTHERLY LINE OF SAID H.E. & S.; THENCE S 0° 08' E. 153.15 FEET ALONG SAID H.E. & S. LINE 53.9.92 FEET TO THE POINT OF BEGINNING, AS APPEARS ON THIS PLAT IS THE FREE CONSENT AND IN ACCORDANCE WITH THE DESIRES OF THE OWNERS, THAT THE NAME OF THE SUBDIVISION SHALL BE STAR VALLEY RANCH PLAT 17, THAT THE ROADS SHOWN HEREIN SHALL BE CONSTRUCTED IN ACCORDANCE WITH THE STANDARDS, RULES, AND REGULATIONS OF THE COUNTY OF LINCOLN, AND THAT THE SUBDIVISION IS SUBJECT TO THE COVENANTS AND RESTRICTIONS OF RECORD.

LEISURE VALLEY, INC.
G. L. Stewart JAMES A. TIBBETT
G. L. STEWART JAMES A. TIBBETT

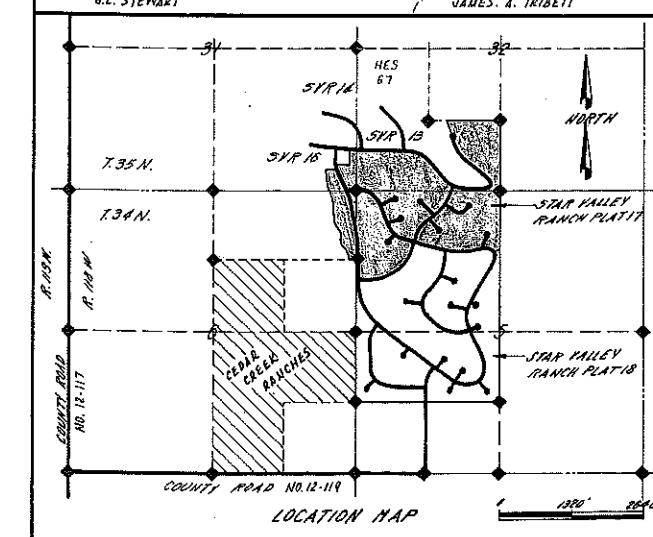

ACKNOWLEDGEMENTS

THE FOREGOING CERTIFICATE OF OWNERS WAS
DRAFTED ME BY GL STEWART AND JAN
THIS 2ND DAY OF APRIL A.D. 1979
HANDED AND OFFICIAL SEAL:

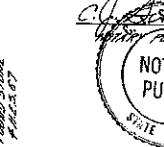

WILLERS WAS ACCUSED
AND JAMES A. TRIBETT
A.D. 1919. WITNESS MY

2/23/82
NY COMMISSION EXPIRED

9
0.760 AC.

10
100.00 AC.

11
1088 AC.
N 35° E
399.00'


12
1205 AC.
N 35° E
386.00'

13
102.00'
102.00'
102.00'

NO PROPOSED PUBLIC MAINTENANCE

NOTE: AREAS NOT
BOUNDARY OF THIS
WILL BE CONVEYED
STAR VALLEY RANCH
FOR GOLF COURSE PL.

SEE 5

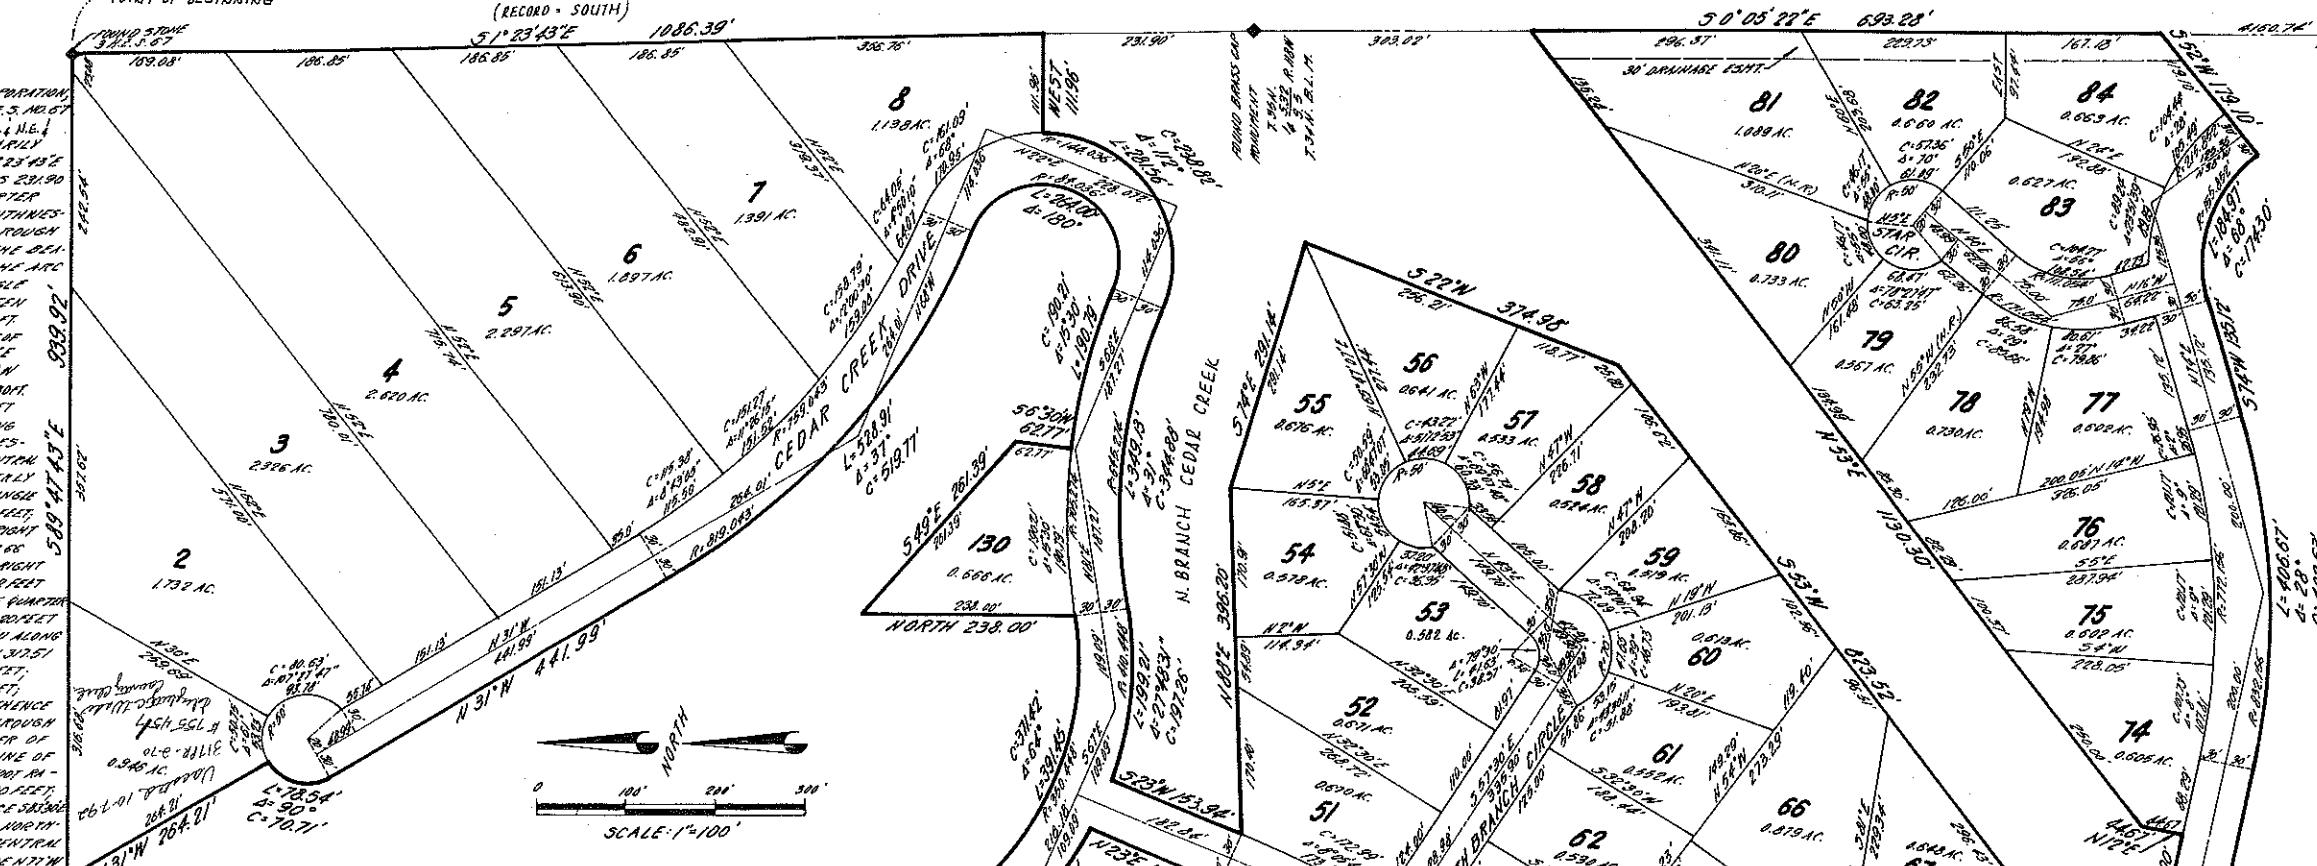

**NOTE: THE ACTUAL LOCATION OF THE
HARDMAN CANAL WILL CONTROL
ITS DESCRIPTIVE EASEMENT.**

RECEIVED
523541
MAY - 3 1913
Time 9:00 A.M.

SHEET 1 OF 2

STAR VALLEY RANCH
PLAT 17

N. PART OF H.E.S. 67, S.E. 1/4 S.E. 1/4 SEC. 31,
35 N., R. 118 W., AND PART OF N.W. 1/4 SEC. 5,
I.E. 1/4 N.E. 1/4 SEC. 6, T. 34 N., R. 118 W., 6TH P.M.

TOTAL LOTS - 131
TOTAL ACRES - 119.44

LINCOLN COUNTY, WYOMING